


**Red Text = Needed Coring Locations**

**Blue Text = Possible Additional Coring Locations (If Needed)**

**Total Needed Locations = 35**

**Total Additional Locations = 14**

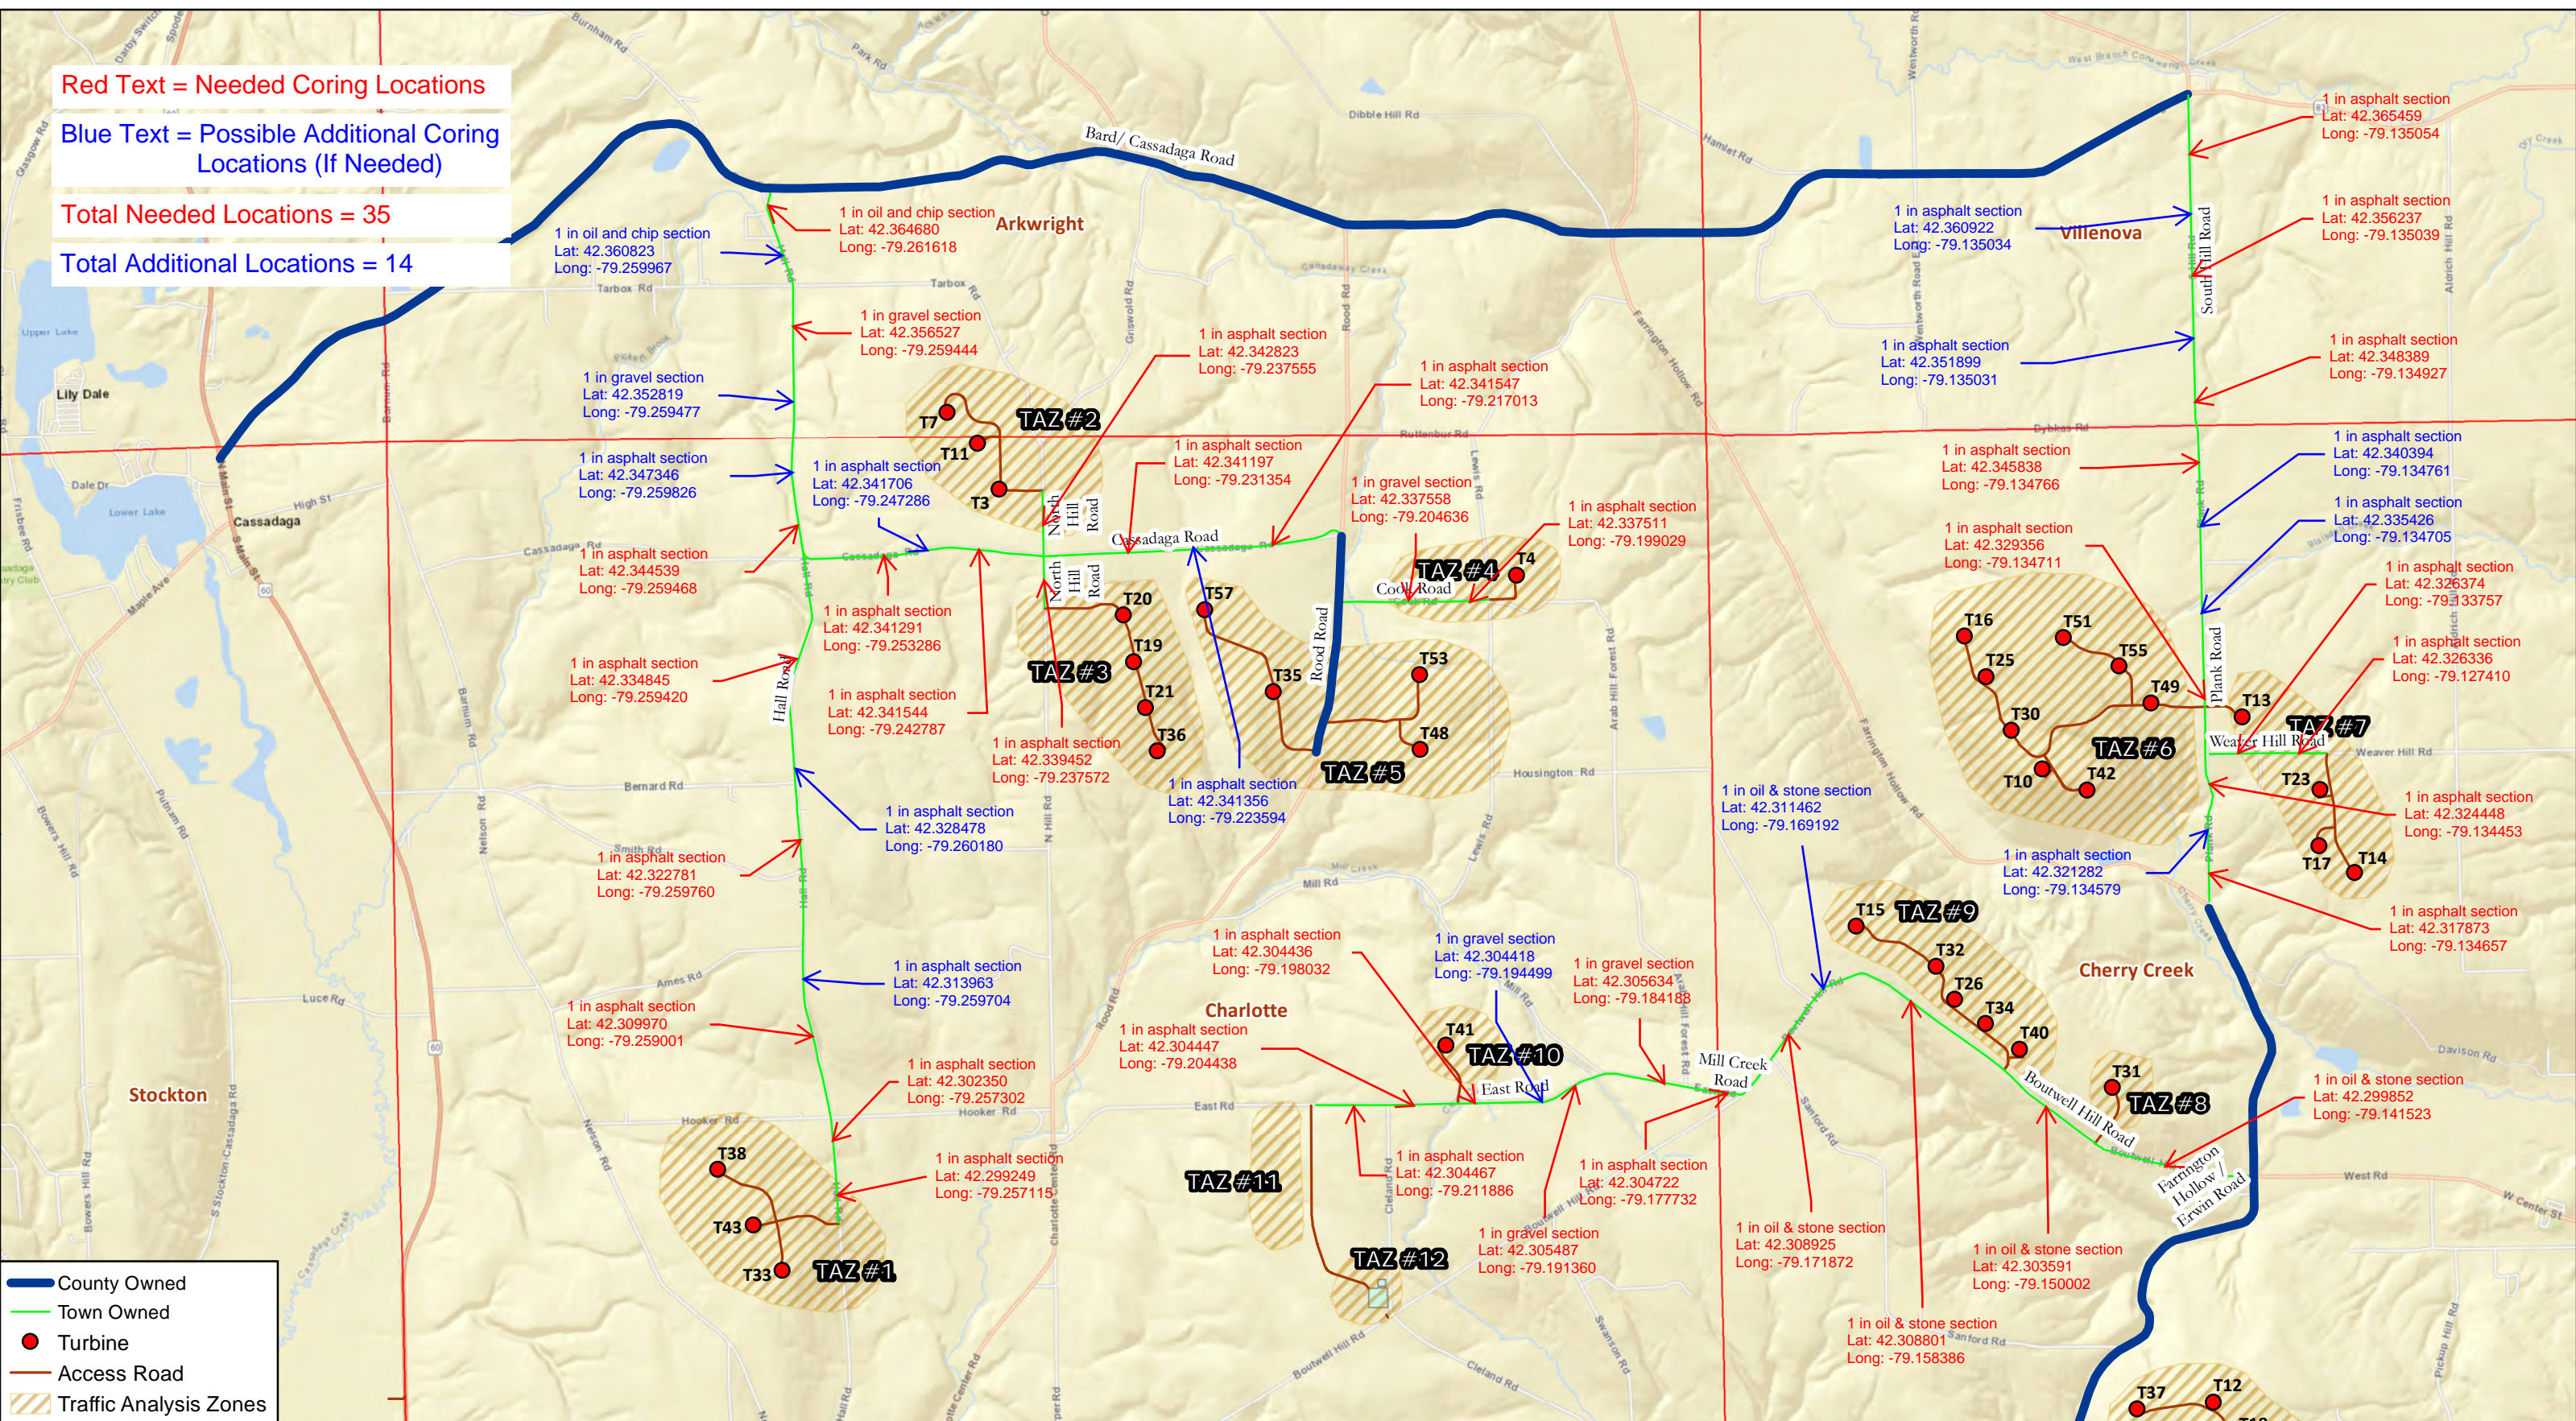

- County Owned
- Town Owned
- Turbine
- Access Road
- Traffic Analysis Zones

**CASSADAGA WIND FARM - TRAFFIC ANALYSIS ZONES**

PREPARED FOR:			
PROJECT NAME:			
PROJECT NUMBER:	18-286		
PREPARED BY:	SSE		Project Manager: Dominic Passanita Mobile: 814-880-6429 Office: 814-689-1562
DATE:	8/27/2018		